

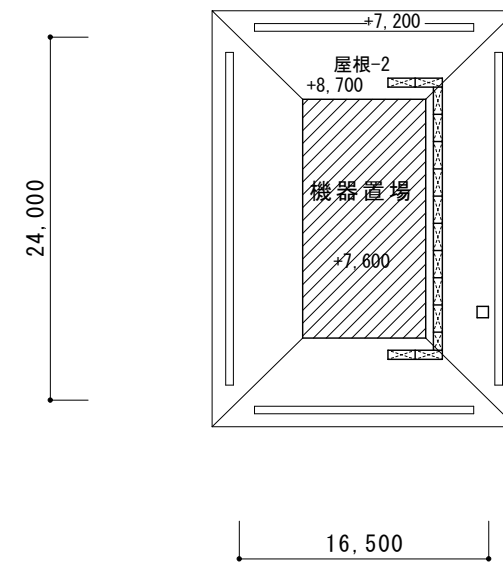



2階平面図 1/500

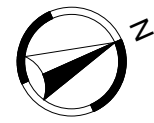

屋根伏図 1/500

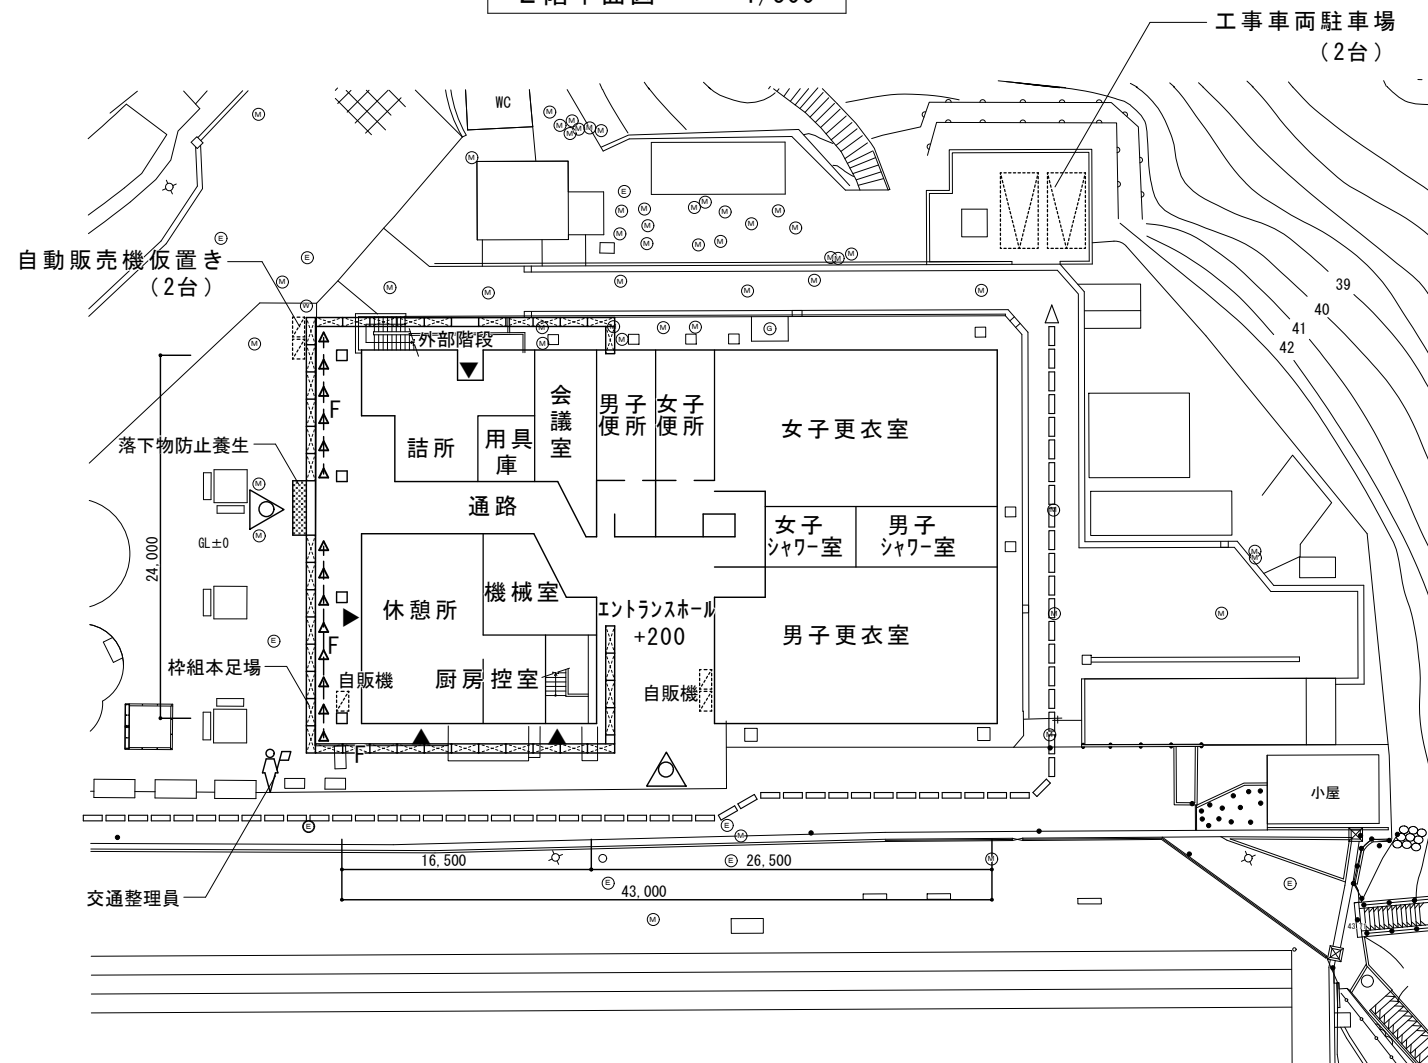

配置図-2・1階平面図 1/500

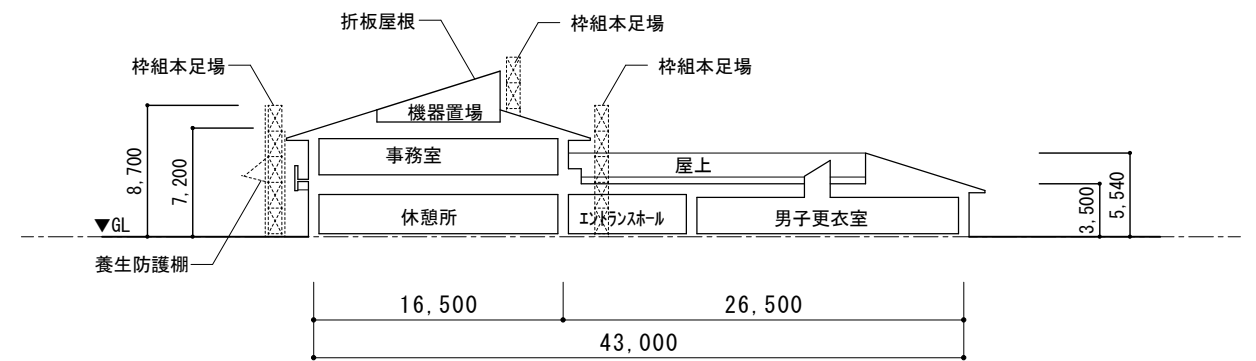

断面図 1/500
