


3階 平面図 1 / 200

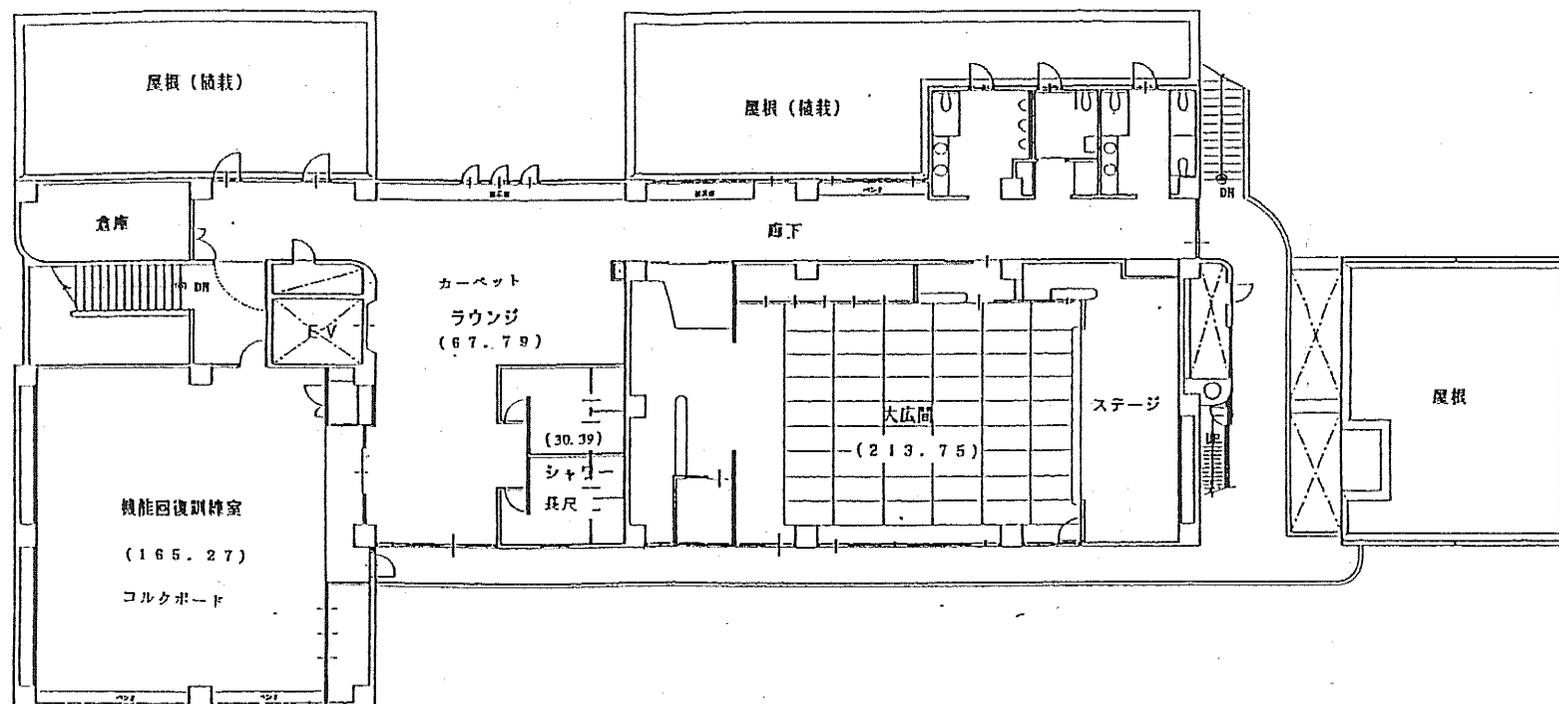

4階 平面図 1 / 200