


1階平面図 (A3:1/300)

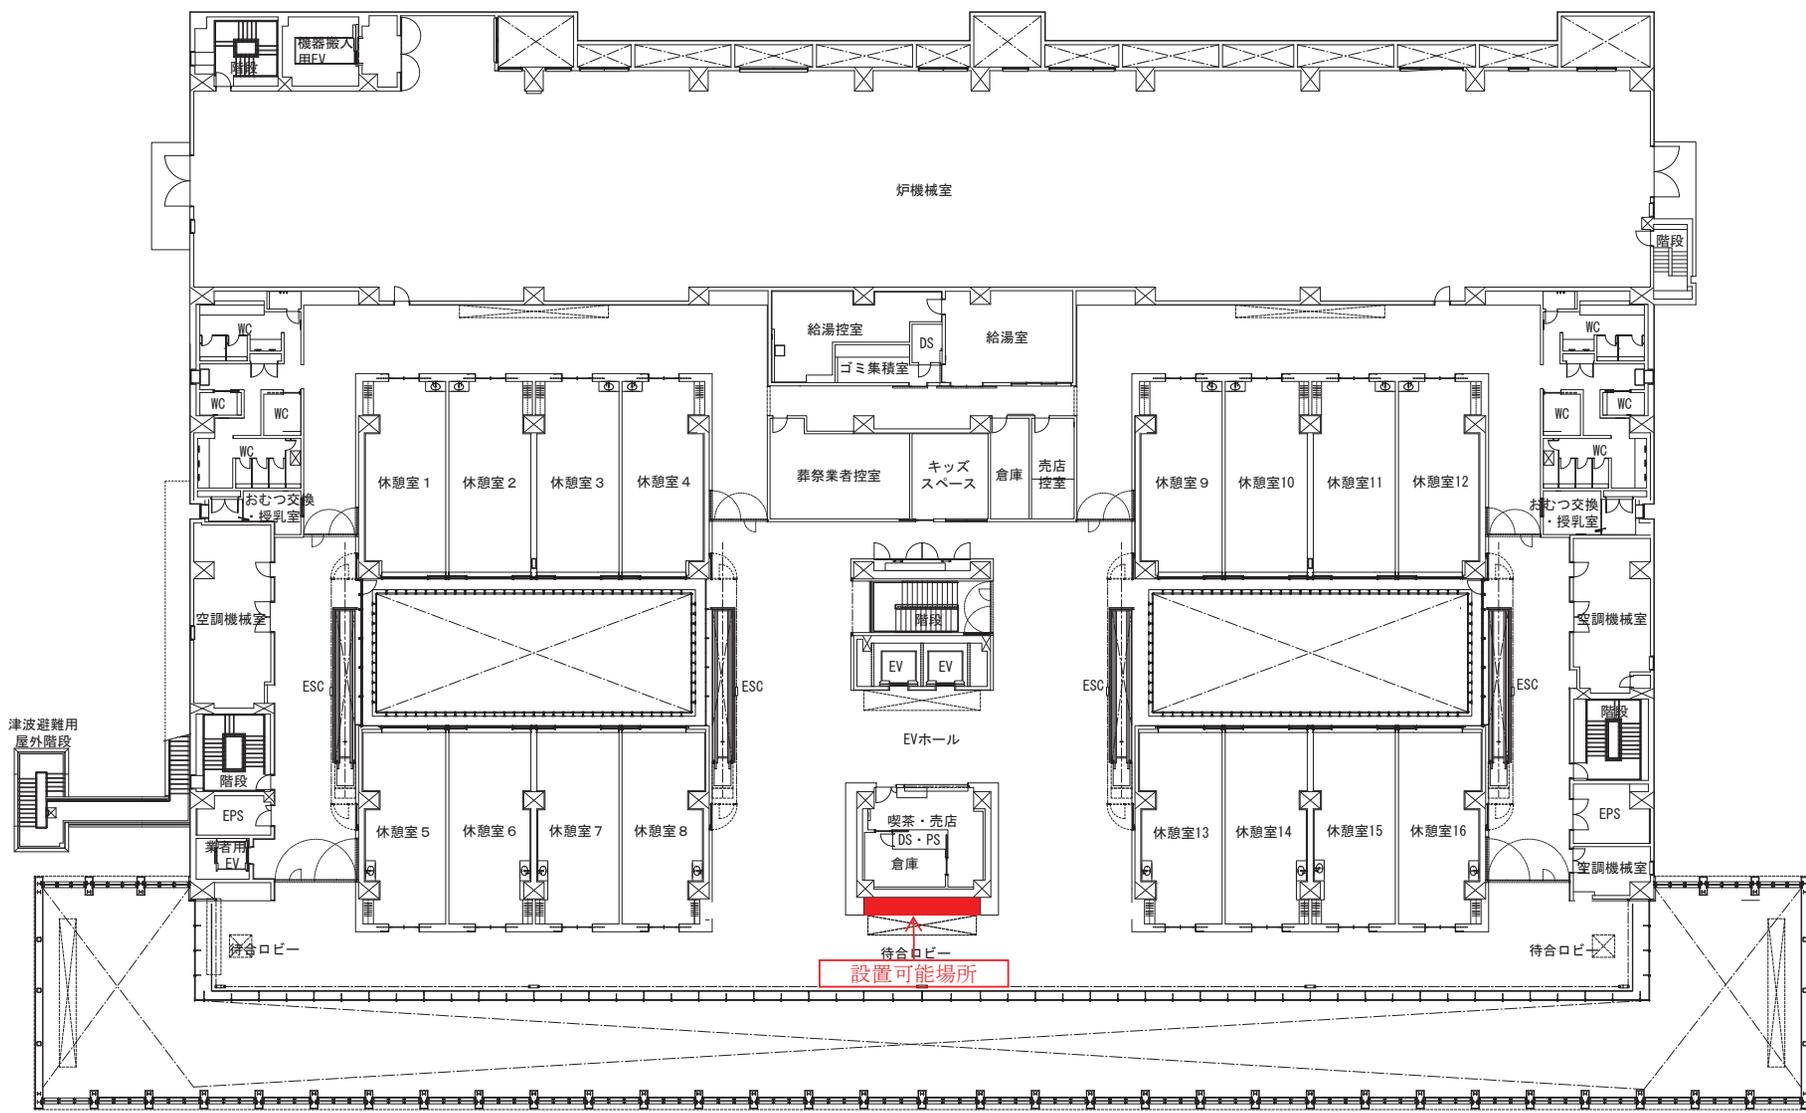

3階平面図 (A3:1/300)