



自動販売機設置図


1階：3台

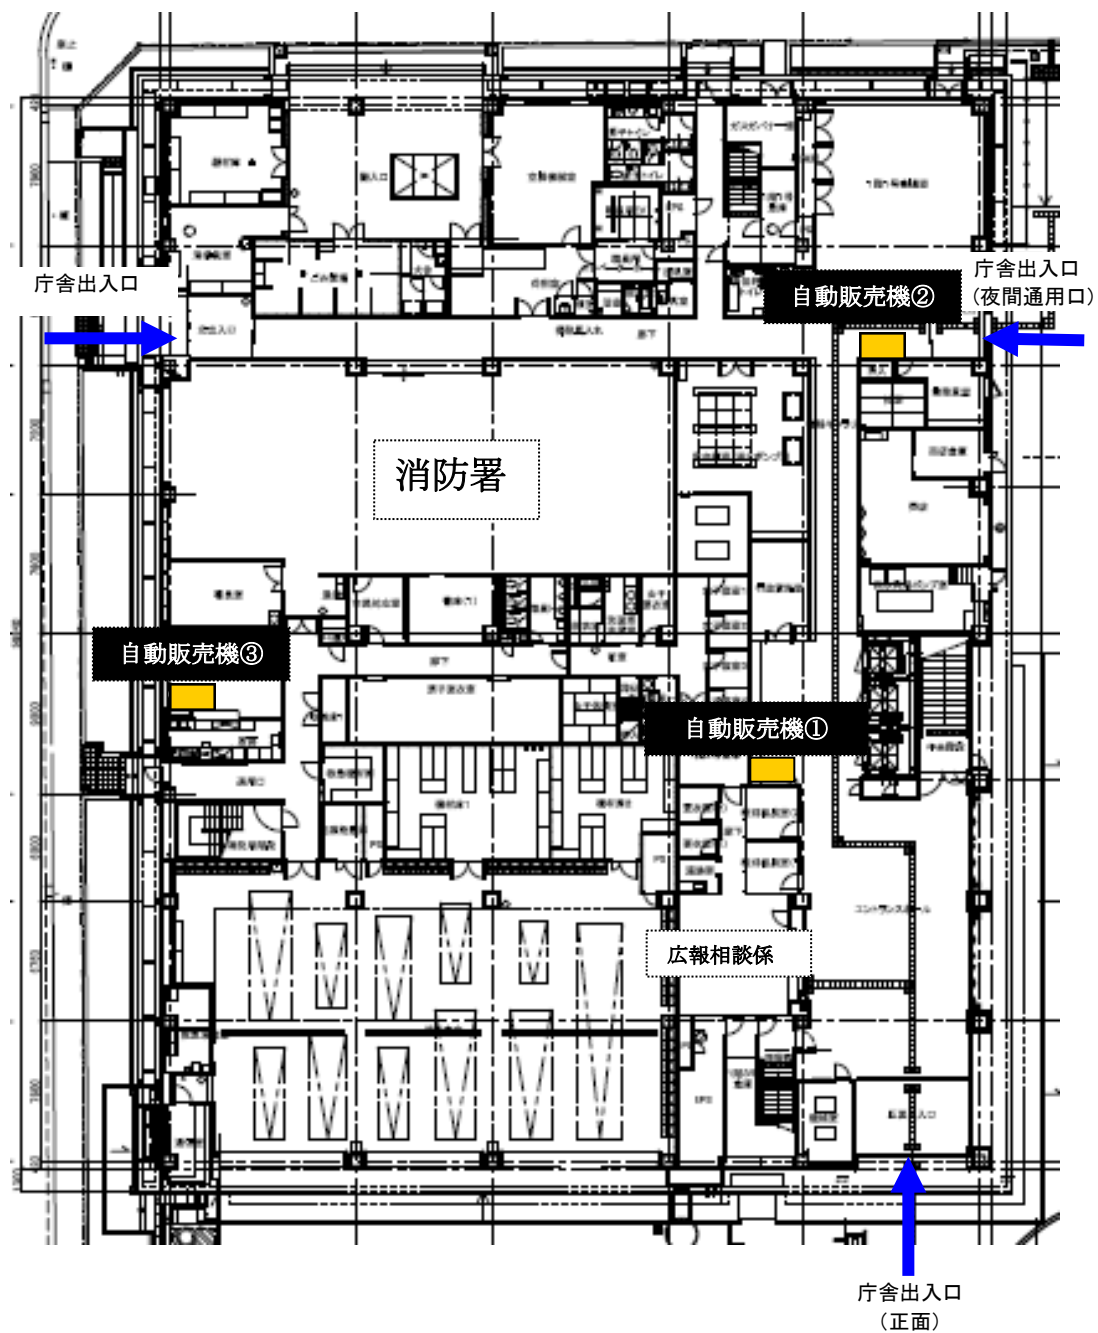


2階：2台

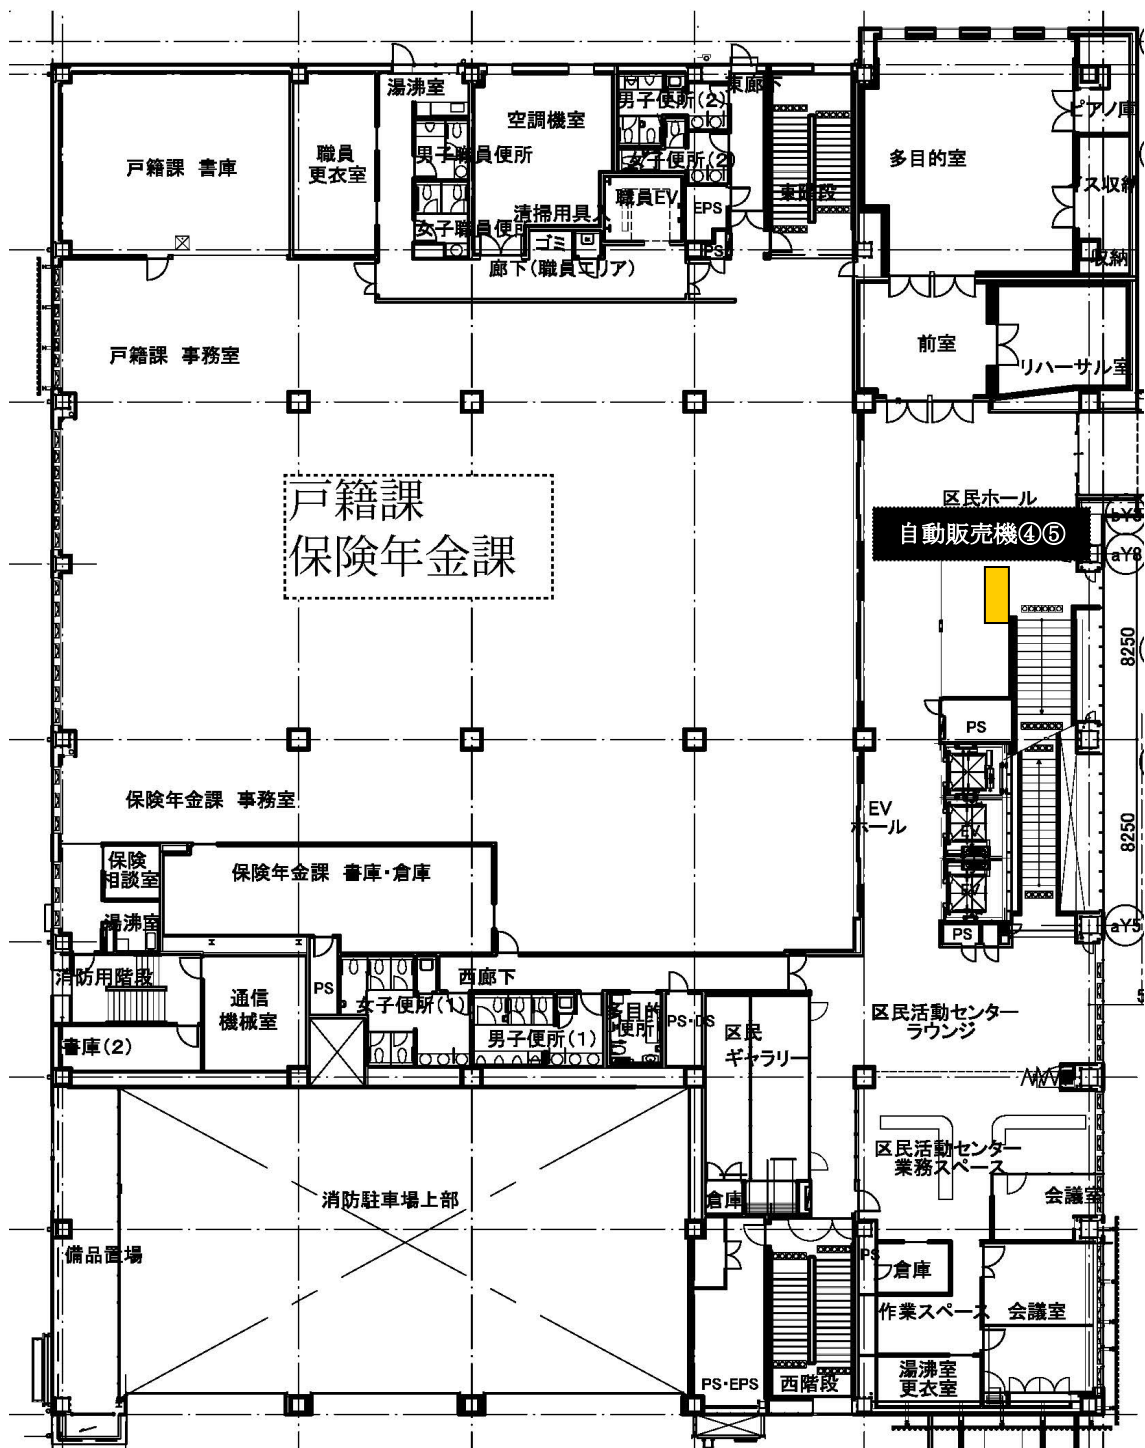


3階：1台

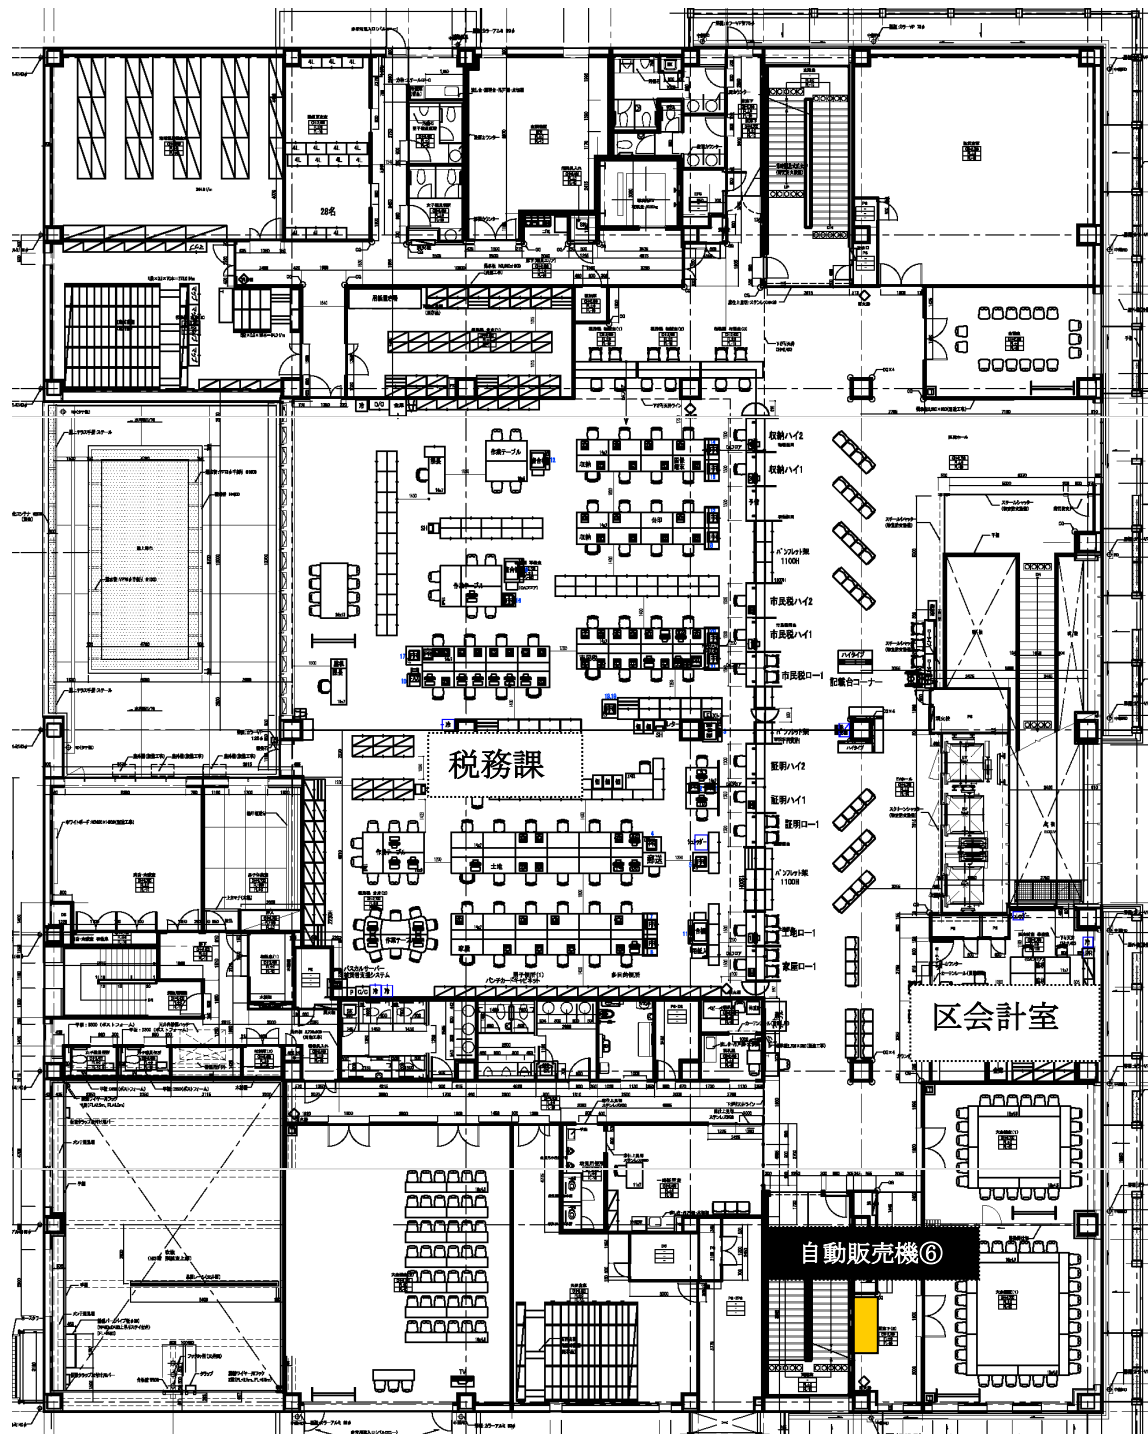

4階：2台

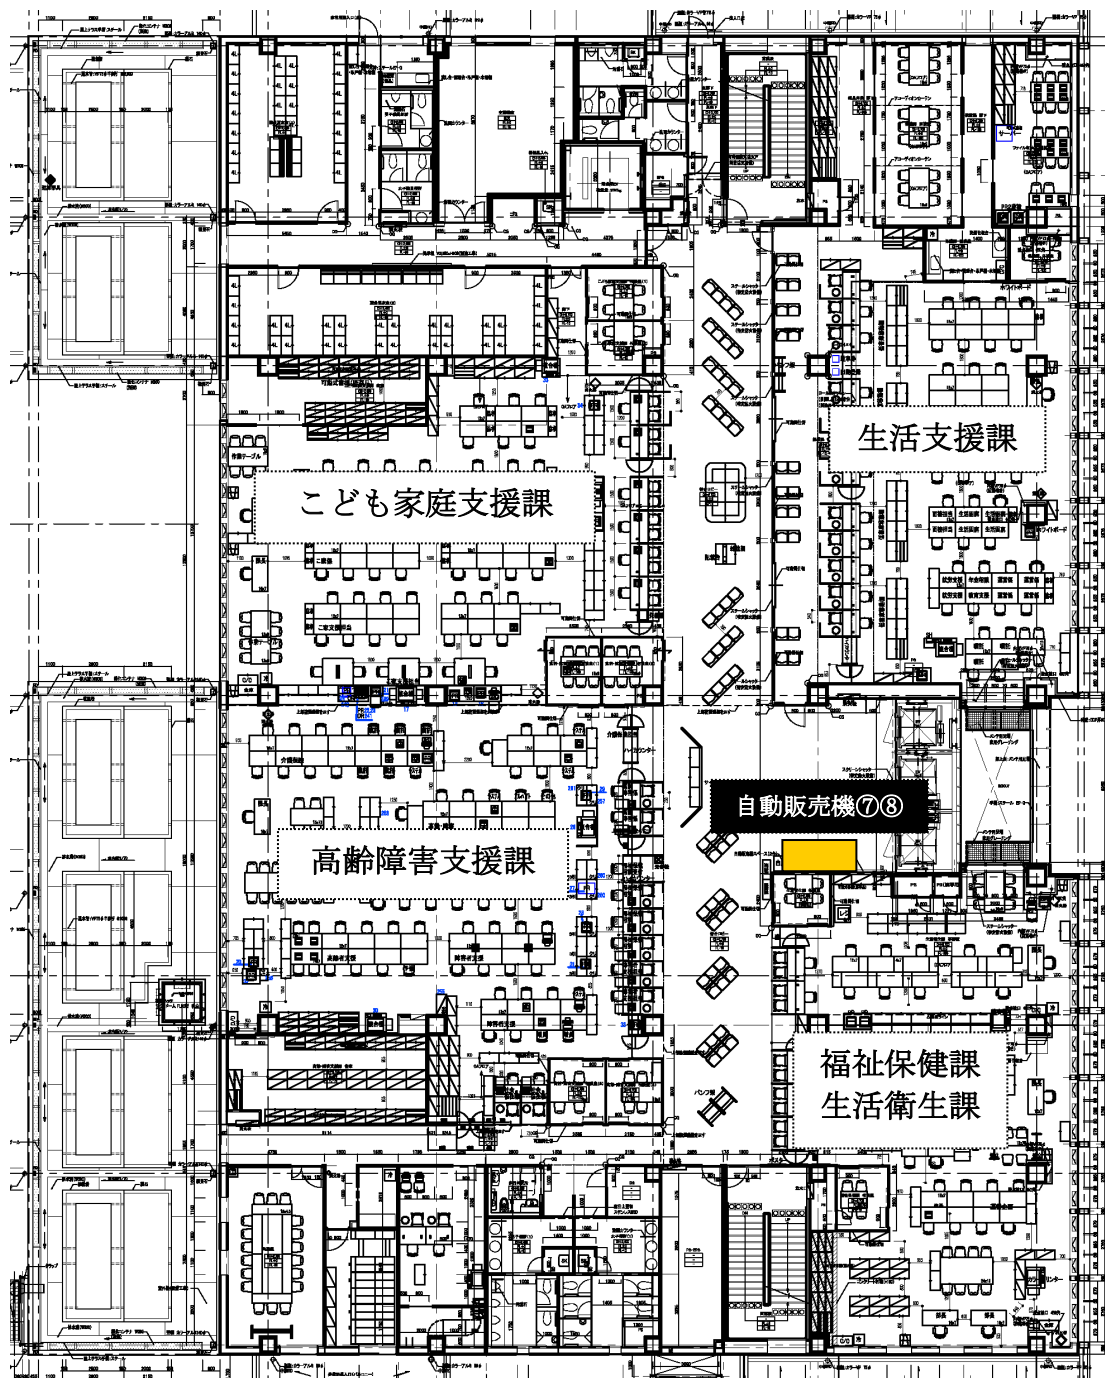

5階 (設置なし)

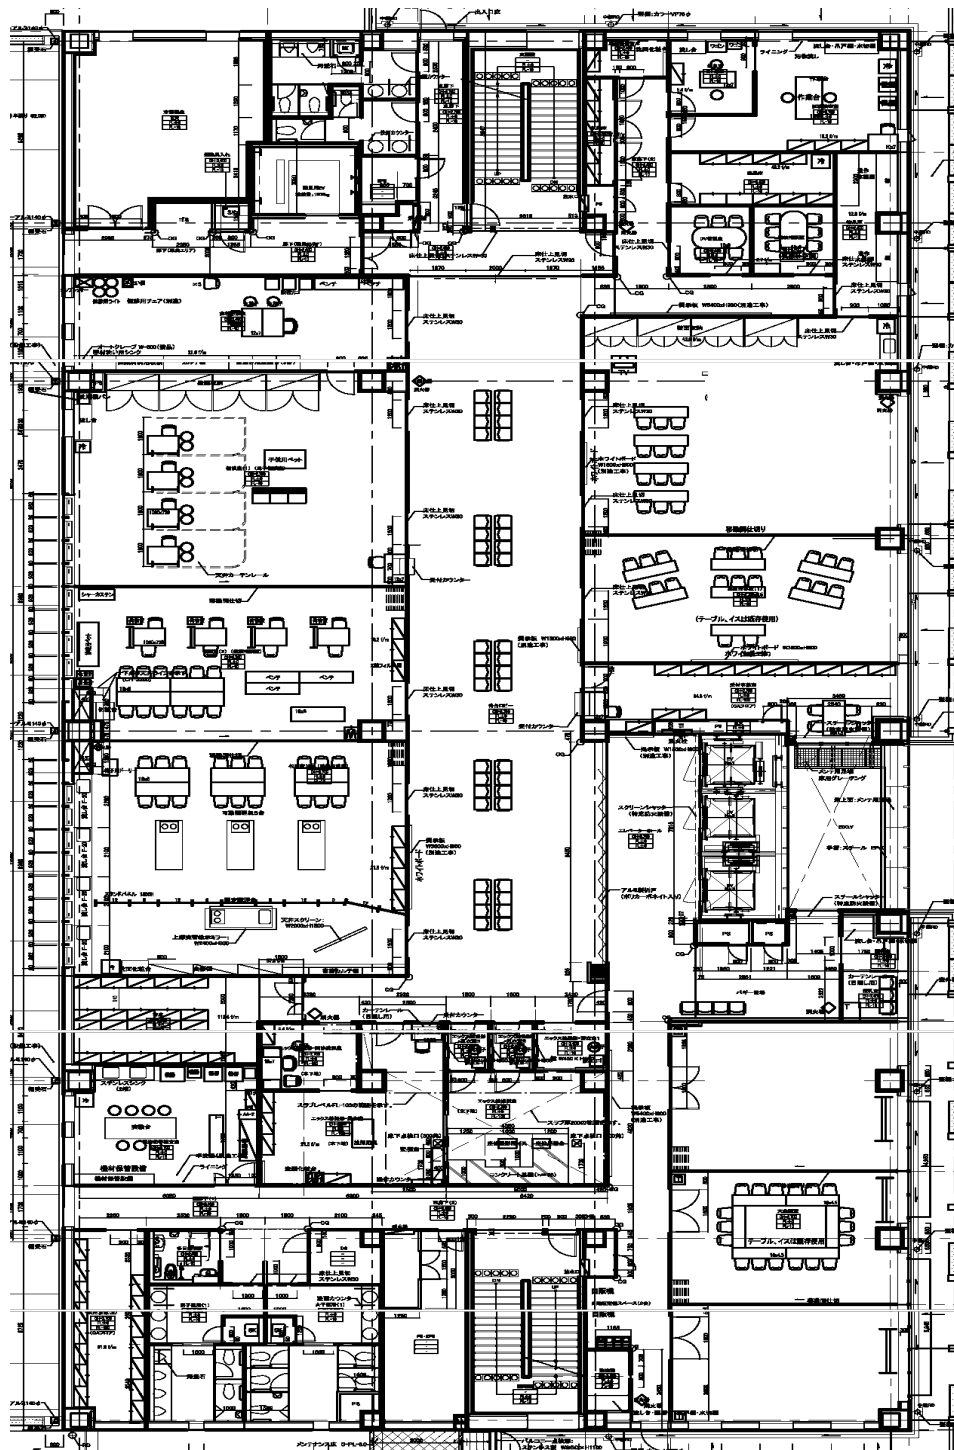

6階：2台

