

案内図



位置図

区民生活マップ（全区版）

中心地 | 横浜市戸塚区下倉田町 付近





座標求積表

地番	① 貸付面積		
	Xn	Yn	(Xn+1 - Xn-1) Yn
G9	-68923.386	-25977.327	413714.909802
G10	-68922.865	-25979.819	-53986.063882
G11	-68921.308	-25984.135	-107210.541010
G12	-68918.739	-25988.684	-211781.785916
G13	-68913.159	-25985.298	-178207.173684
G22	-68911.881	-25983.577	-82523.840552
G23	-68909.983	-25984.995	-122779.101375
G24	-68907.156	-25983.643	-17123.220737
G25	-68909.324	-25981.482	20889.111528
G26	-68907.960	-25980.324	1.789
G16	-68906.487	-25979.592	-26525.163432
G17	-68906.939	-25972.309	7.297
			438906.049791
			17.195
			倍面積 -332.998655
			面積 166.4993275
			地積 166.49 m ²

先行取得用地調査図


(環状3号線)

戸塚区下倉田町字雪下1855-1、1855-3、1855-4、1856

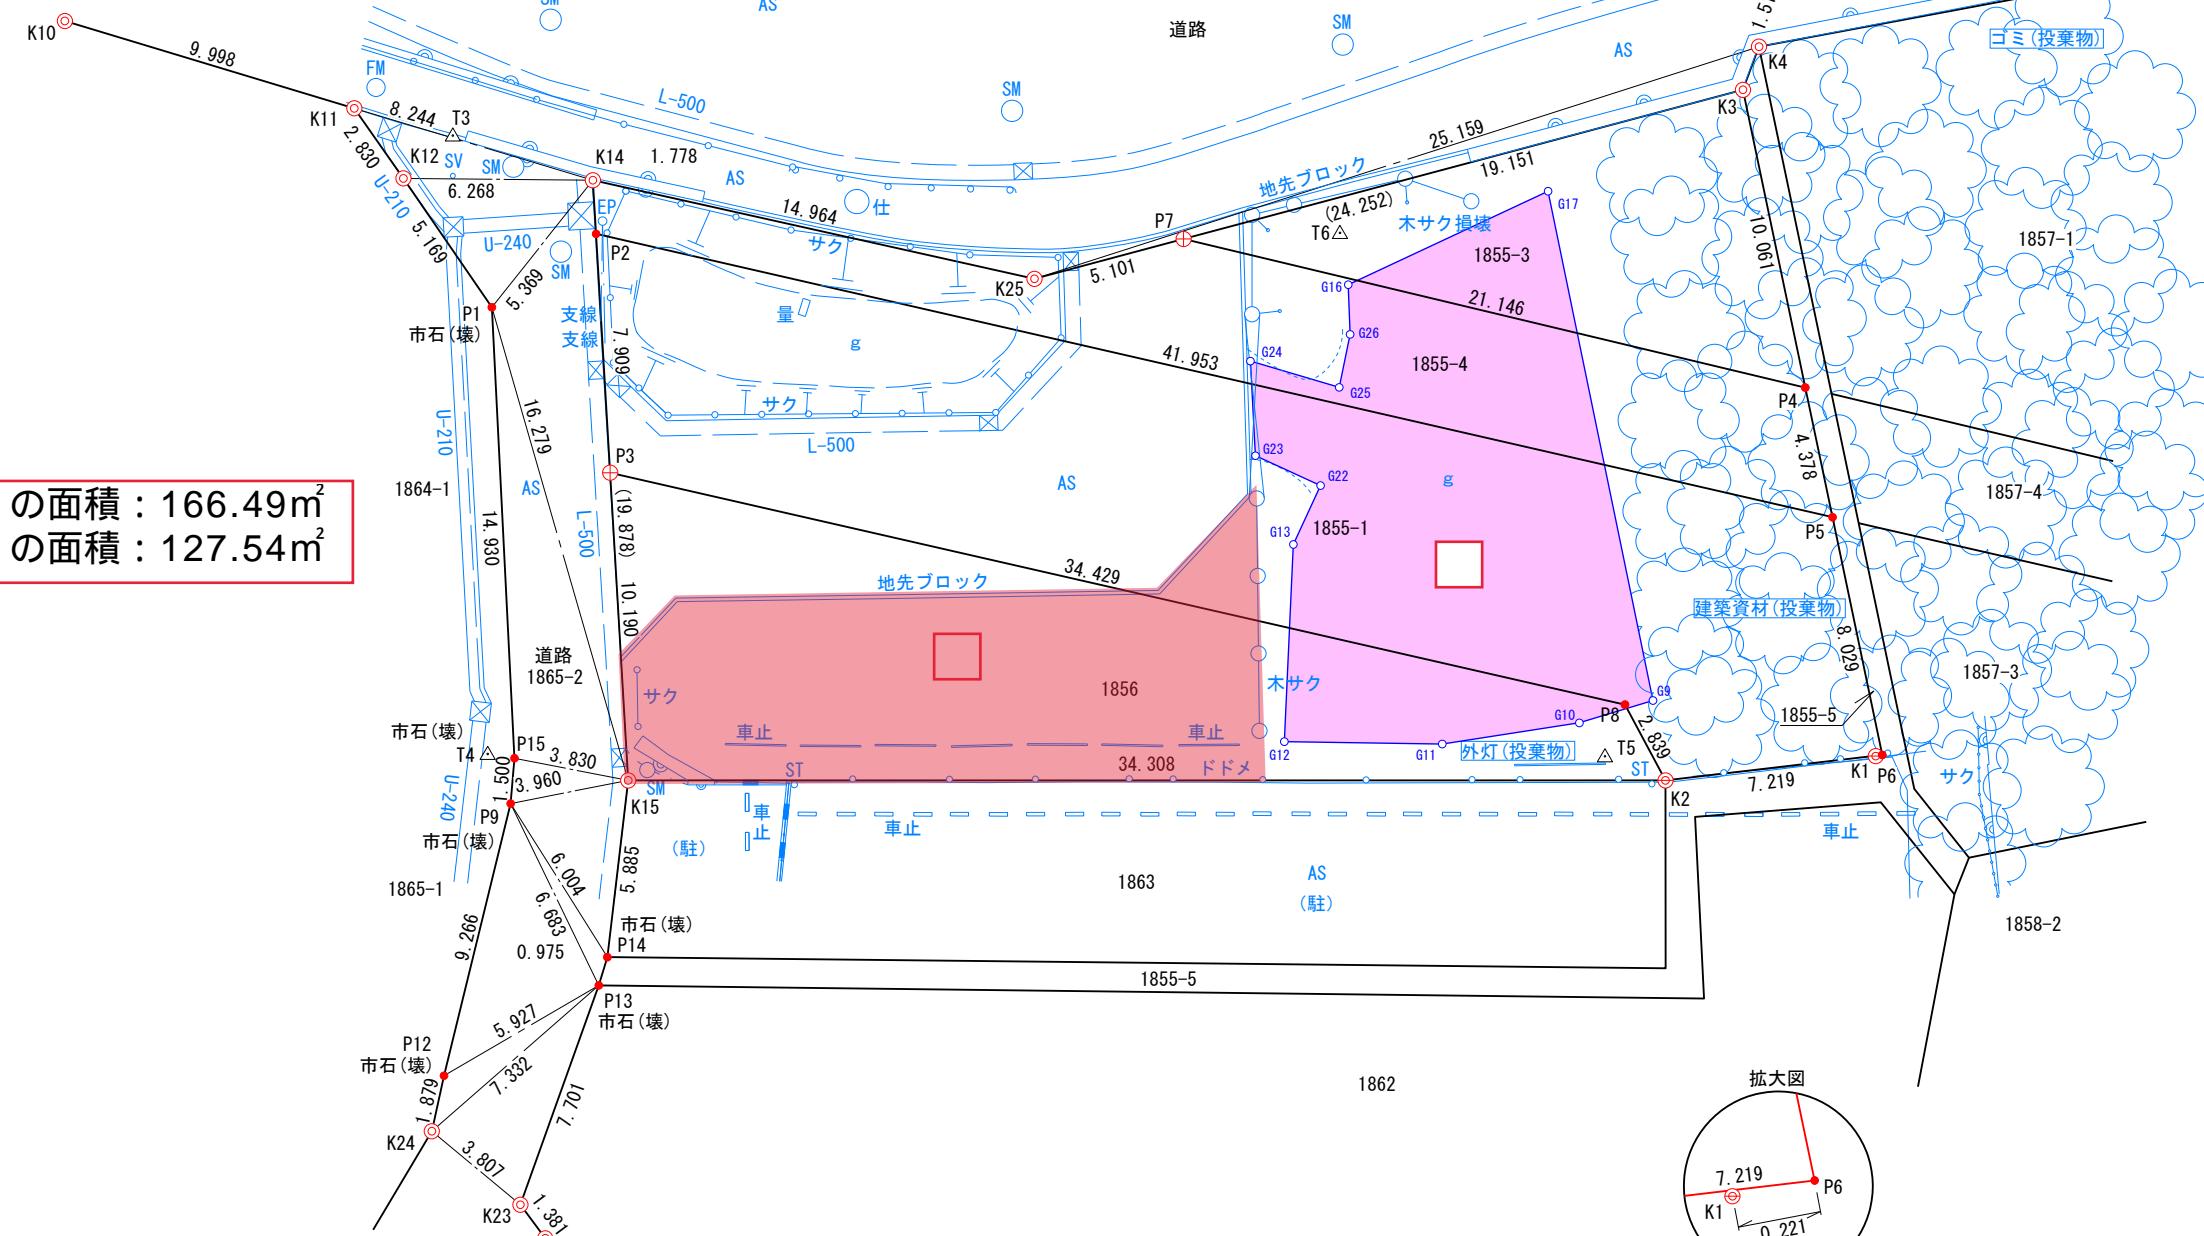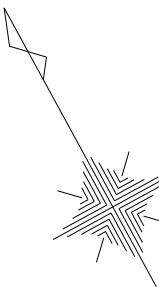

境界標の凡例	
○	市コンクリート杭
○	ミカゲ石
○	民コンクリート杭
●	鋳物杭
⊕	金属板
⊕	金属鉢
□	プラスチック杭
○	刻み
●	不明

黒色＝実測・計算距離

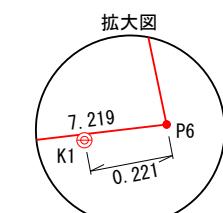

現地写真

