

案内図



位置図



貸付範囲図

三斜求積表

地番 30番3 30-1-3			
符号	底辺	高さ	積
1	12.048	5.496	66.215808
2	12.048	5.534	66.673632
3	12.955	5.672	73.480760
4	12.955	6.086	78.844130
合計			285.214330
面積			142.607165
地積			142.60m ²

地番 31-1-C			
符号	底辺	高さ	積
1	13.461	4.718	63.509998
2	14.730	5.077	74.784210
3	5.559	2.469	13.725171
合計			152.018379
面積			76.0091895
地積			76.00m ²

地番 30番4 30-1-4			
符号	底辺	高さ	積
1	8.620	0.969	8.352780
合計			8.352780
面積			4.176390
地積			4.17m ²

地番 32番4 32-1-4			
符号	底辺	高さ	積
1	14.657	7.022	102.921454
2	14.657	6.161	90.301777
合計			193.223231
面積			96.6116155
地積			96.61m ²

地番 30-1-C			
符号	底辺	高さ	積
1	6.059	3.349	20.291591
2	8.590	4.509	38.732310
3	11.722	2.811	32.950542
4	11.722	2.955	34.638510
合計			126.612953
面積			63.3064765
地積			63.30m ²

地番 32番5 32-1-5			
符号	底辺	高さ	積
1	11.410	1.903	21.713230
2	10.960	2.303	25.240080
3	11.487	0.276	3.170412
4	11.487	2.605	29.923635
合計			80.048157
面積			40.0240785
地積			40.02m ²


地番 31番3 31-1-3			
符号	底辺	高さ	積
1	9.940	4.726	46.976440
2	14.497	2.558	37.003326
3	14.497	6.865	99.521905
合計			183.581671
面積			91.7908355
地積			91.79m ²

地番 32-1-C			
符号	底辺	高さ	積
1	11.780	6.508	76.664240
2	12.253	0.586	7.180258
3	12.253	5.566	68.200198
4	6.160	0.775	4.774000
合計			156.818696
面積			78.409348
地積			78.40m ²

地番 31番4 31-1-4			
符号	底辺	高さ	積
1	10.610	2.554	27.097940
2	12.960	1.285	16.653600
3	3.008	0.915	2.752320
合計			46.503860
面積			23.251930
地積			23.25m ²

地番 237番4			
符号	底辺	高さ	積
1	17.536	7.795	136.693120
2	21.836	2.945	64.307020
3	26.669	3.546	94.568274
4	26.669	8.508	226.899852
5	9.960	6.640	66.134400
合計			588.602666
面積			294.301333
地積			294.30m ²

地番 237-1-B			
符号	底辺	高さ	積
1	17.970	8.365	150.319050
2	23.405	12.234	286.336770
3	24.370	0.850	20.714500
合計			457.370320
面積			228.695160
地積			228.69m ²

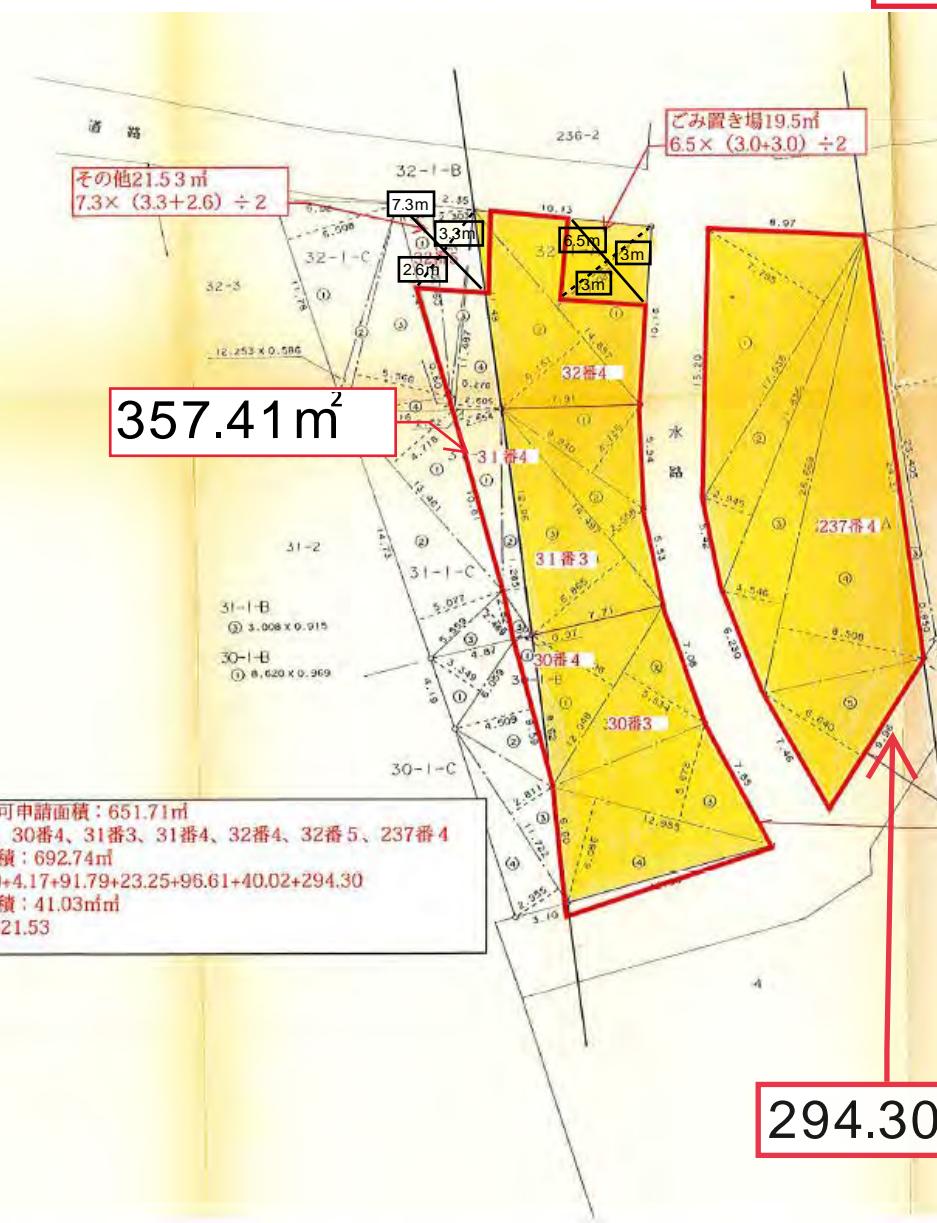

現地写真

