
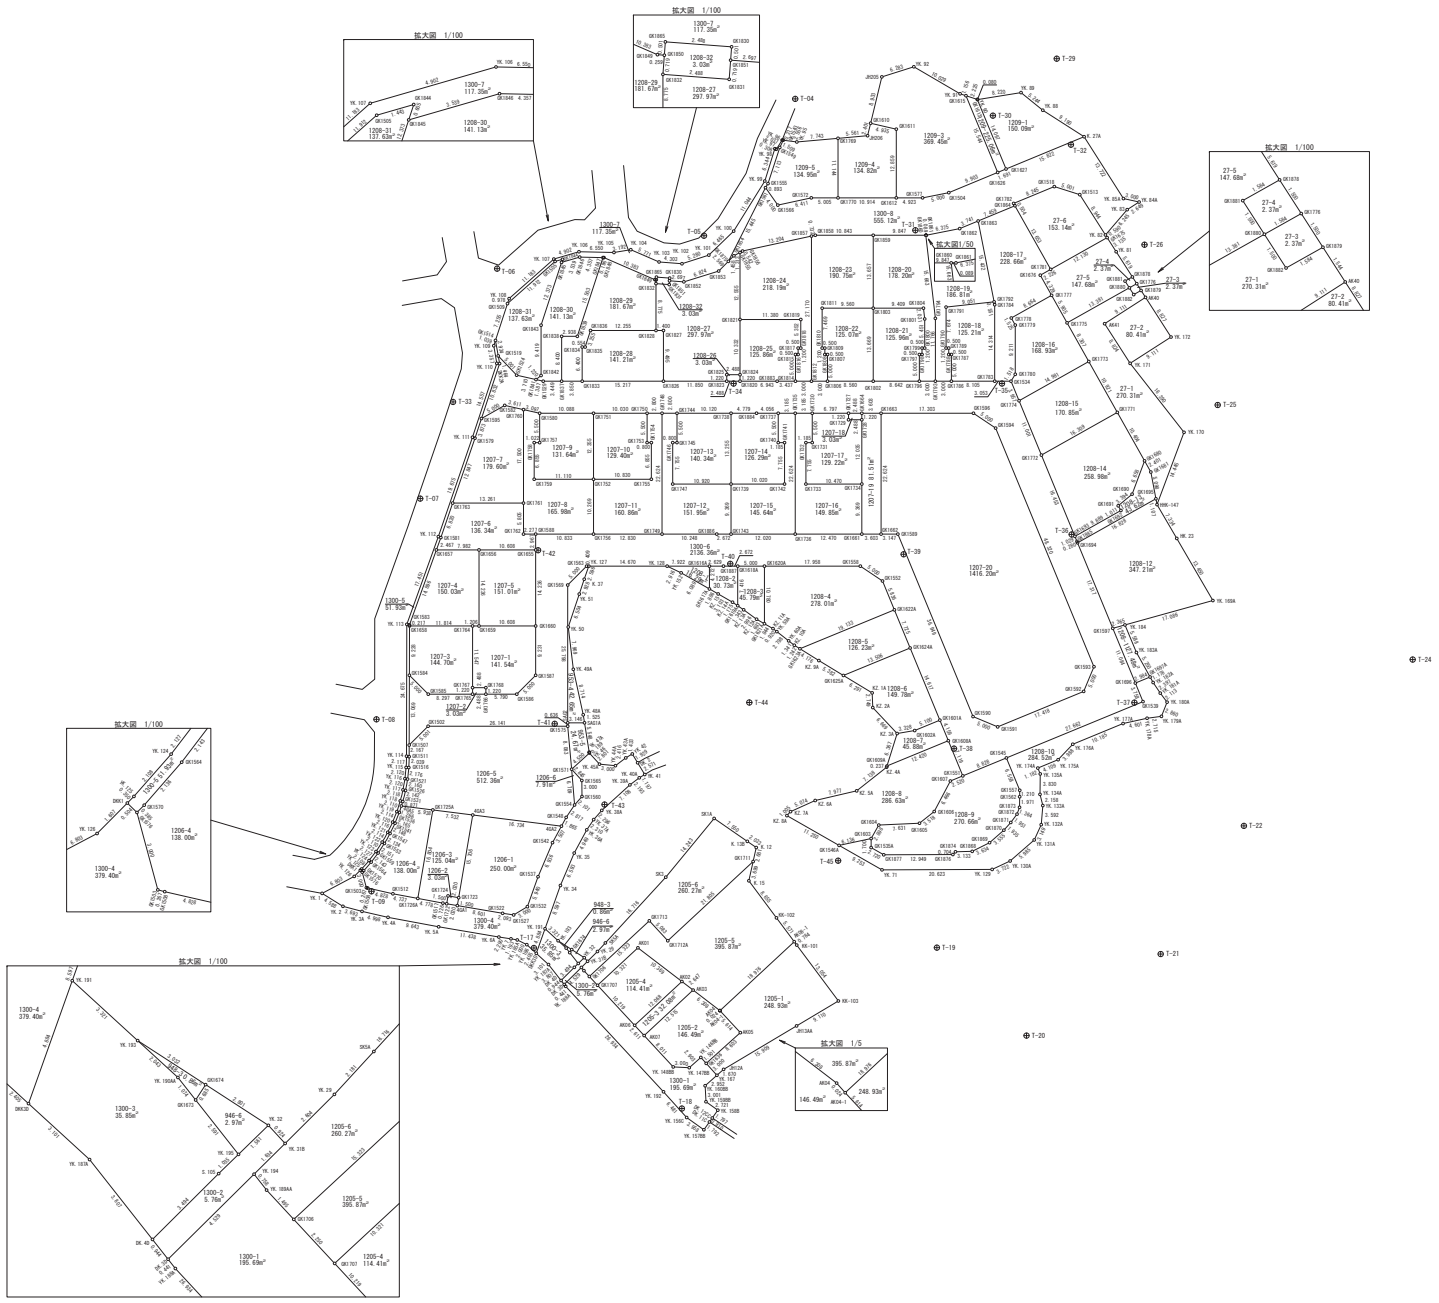




大場第四地区土地区画整理事業

町名	地番		ページ
地区全体			2
青葉区 みすずが丘	27	-1	4
	27	-2	3
	27	-3	3
	27	-4	3
	27	-5	3
	27	-6	3
	青葉区大場町	946	-6
948		-3	8
953		-4	7
953		-5	7
1205		-1	8
1205		-2	8
1205		-3	8
1205		-4	8
1205		-5	8
1205		-6	8
1206		-1	7
1206		-2	7
1206		-3	7
1206		-4	7
1206		-5	7
1206		-6	7
1207		-1	7
1207		-2	7
1207		-3	7
1207		-4	7
1207		-5	7
1207		-6	7
1207		-7	7
1207		-8	7
1207		-9	7

町名	地番		ページ
青葉区大場町	1207	-10	7
	1207	-11	7
	1207	-12	4
	1207	-13	4
	1207	-14	4
	1207	-15	4
	1207	-16	4
	1207	-17	4
	1207	-18	4
	1207	-19	4
	1207	-20	4
	1208	-1	4
	1208	-2	4
	1208	-3	4
	1208	-4	4
	1208	-5	4
	1208	-6	4
	1208	-7	5
	1208	-8	5
	1208	-9	5
	1208	-10	5
1208	-11	4	
1208	-12	4	
1208	-13	4	
1208	-14	4	
1208	-15	3	
1208	-16	3	
1208	-17	3	
1208	-18	3	
1208	-19	3	
1208	-20	3	
1208	-21	3	

町名	地番		ページ
青葉区大場町	1208	-22	6
	1208	-23	6
	1208	-24	6
	1208	-25	6
	1208	-26	6
	1208	-27	6
	1208	-28	6
	1208	-29	6
	1208	-30	6
	1208	-31	6
	1208	-32	6
	1209	-1	3
	1209	-2	3
	1209	-3	3
	1209	-4	3
	1209	-5	6
	1300	-1	8
	1300	-2	8
	1300	-3	8
	1300	-4	7
	1300	-5	6, 7
1300	-6	4, 5, 7	
1300	-7	6	
1300	-8	3, 6	

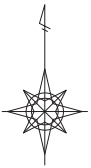

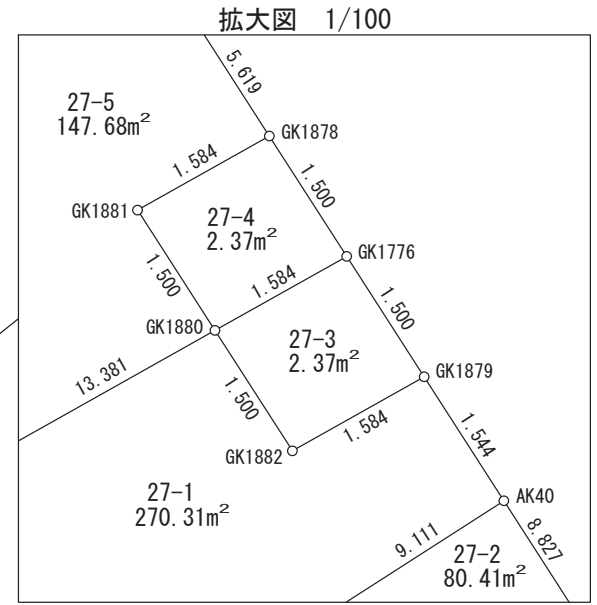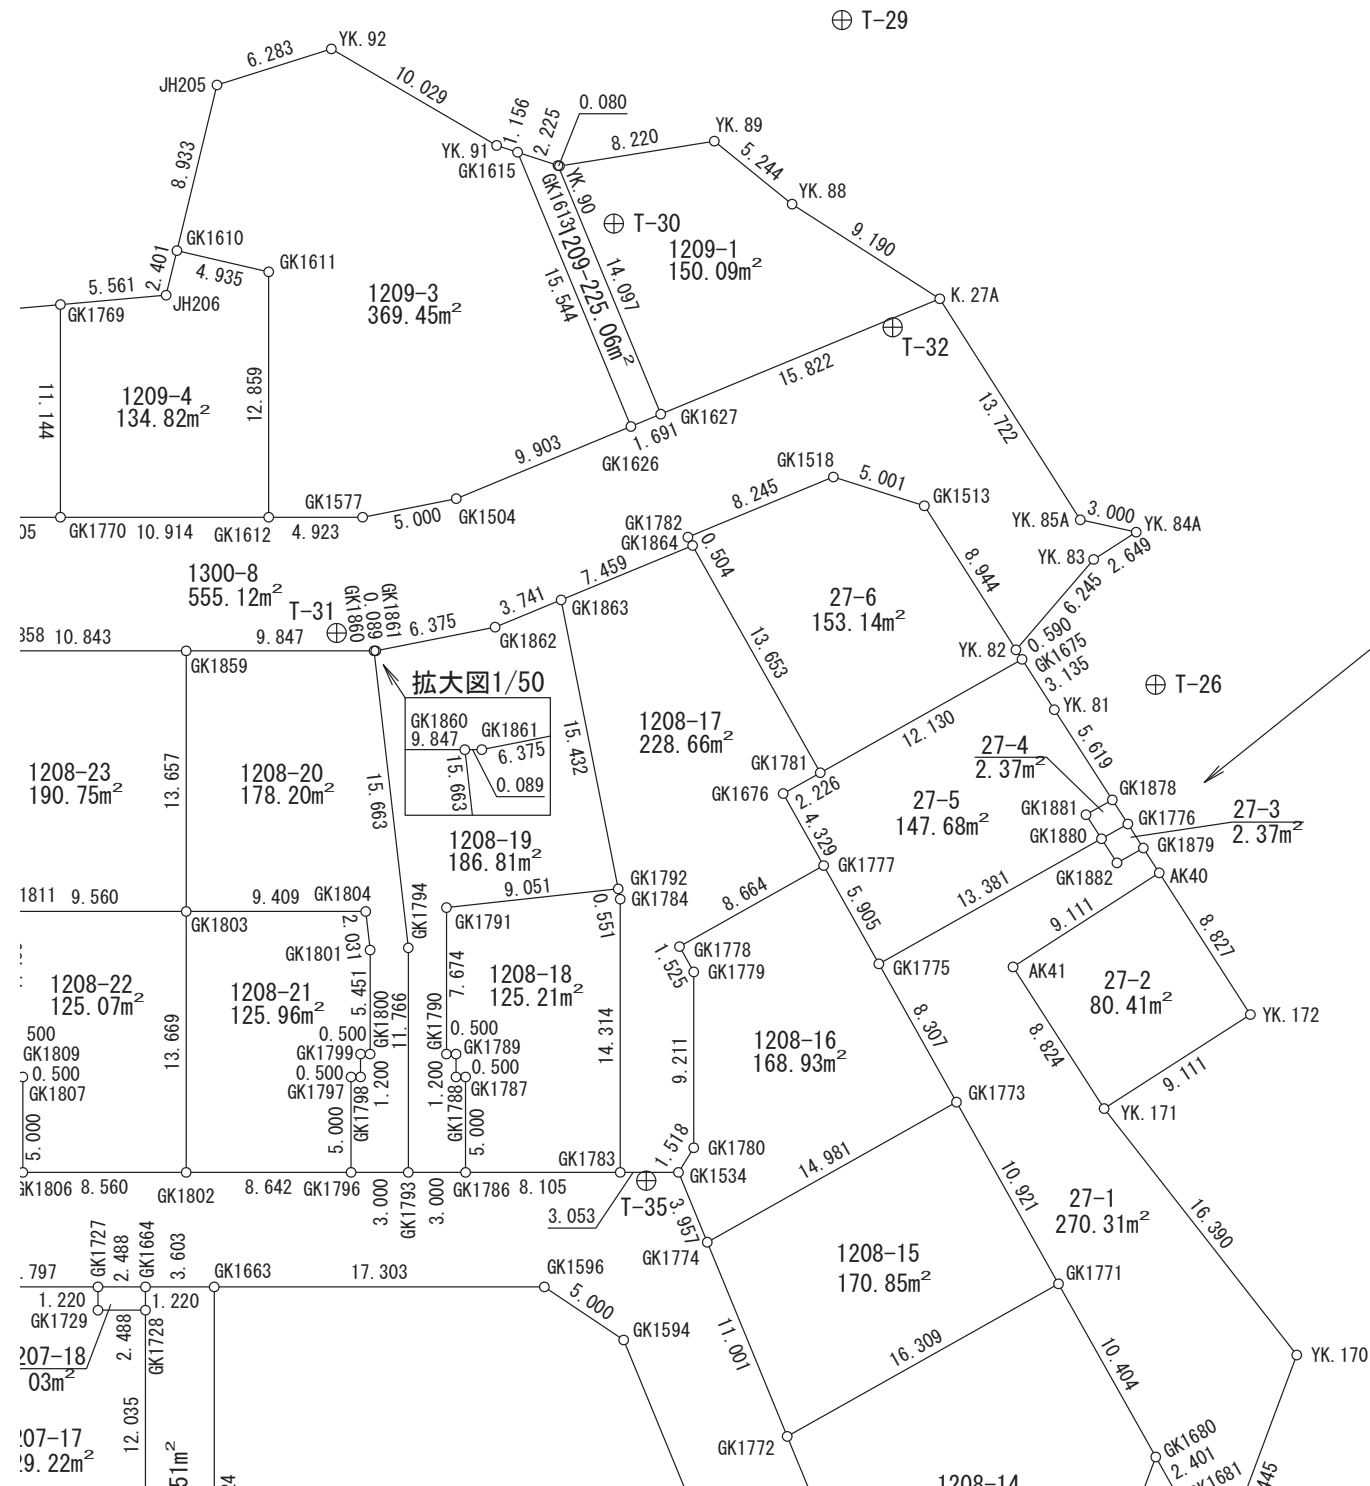


⊕ T-29

⊕ T-30


⊕ T-32

⊕ T-26


⊕ T-25

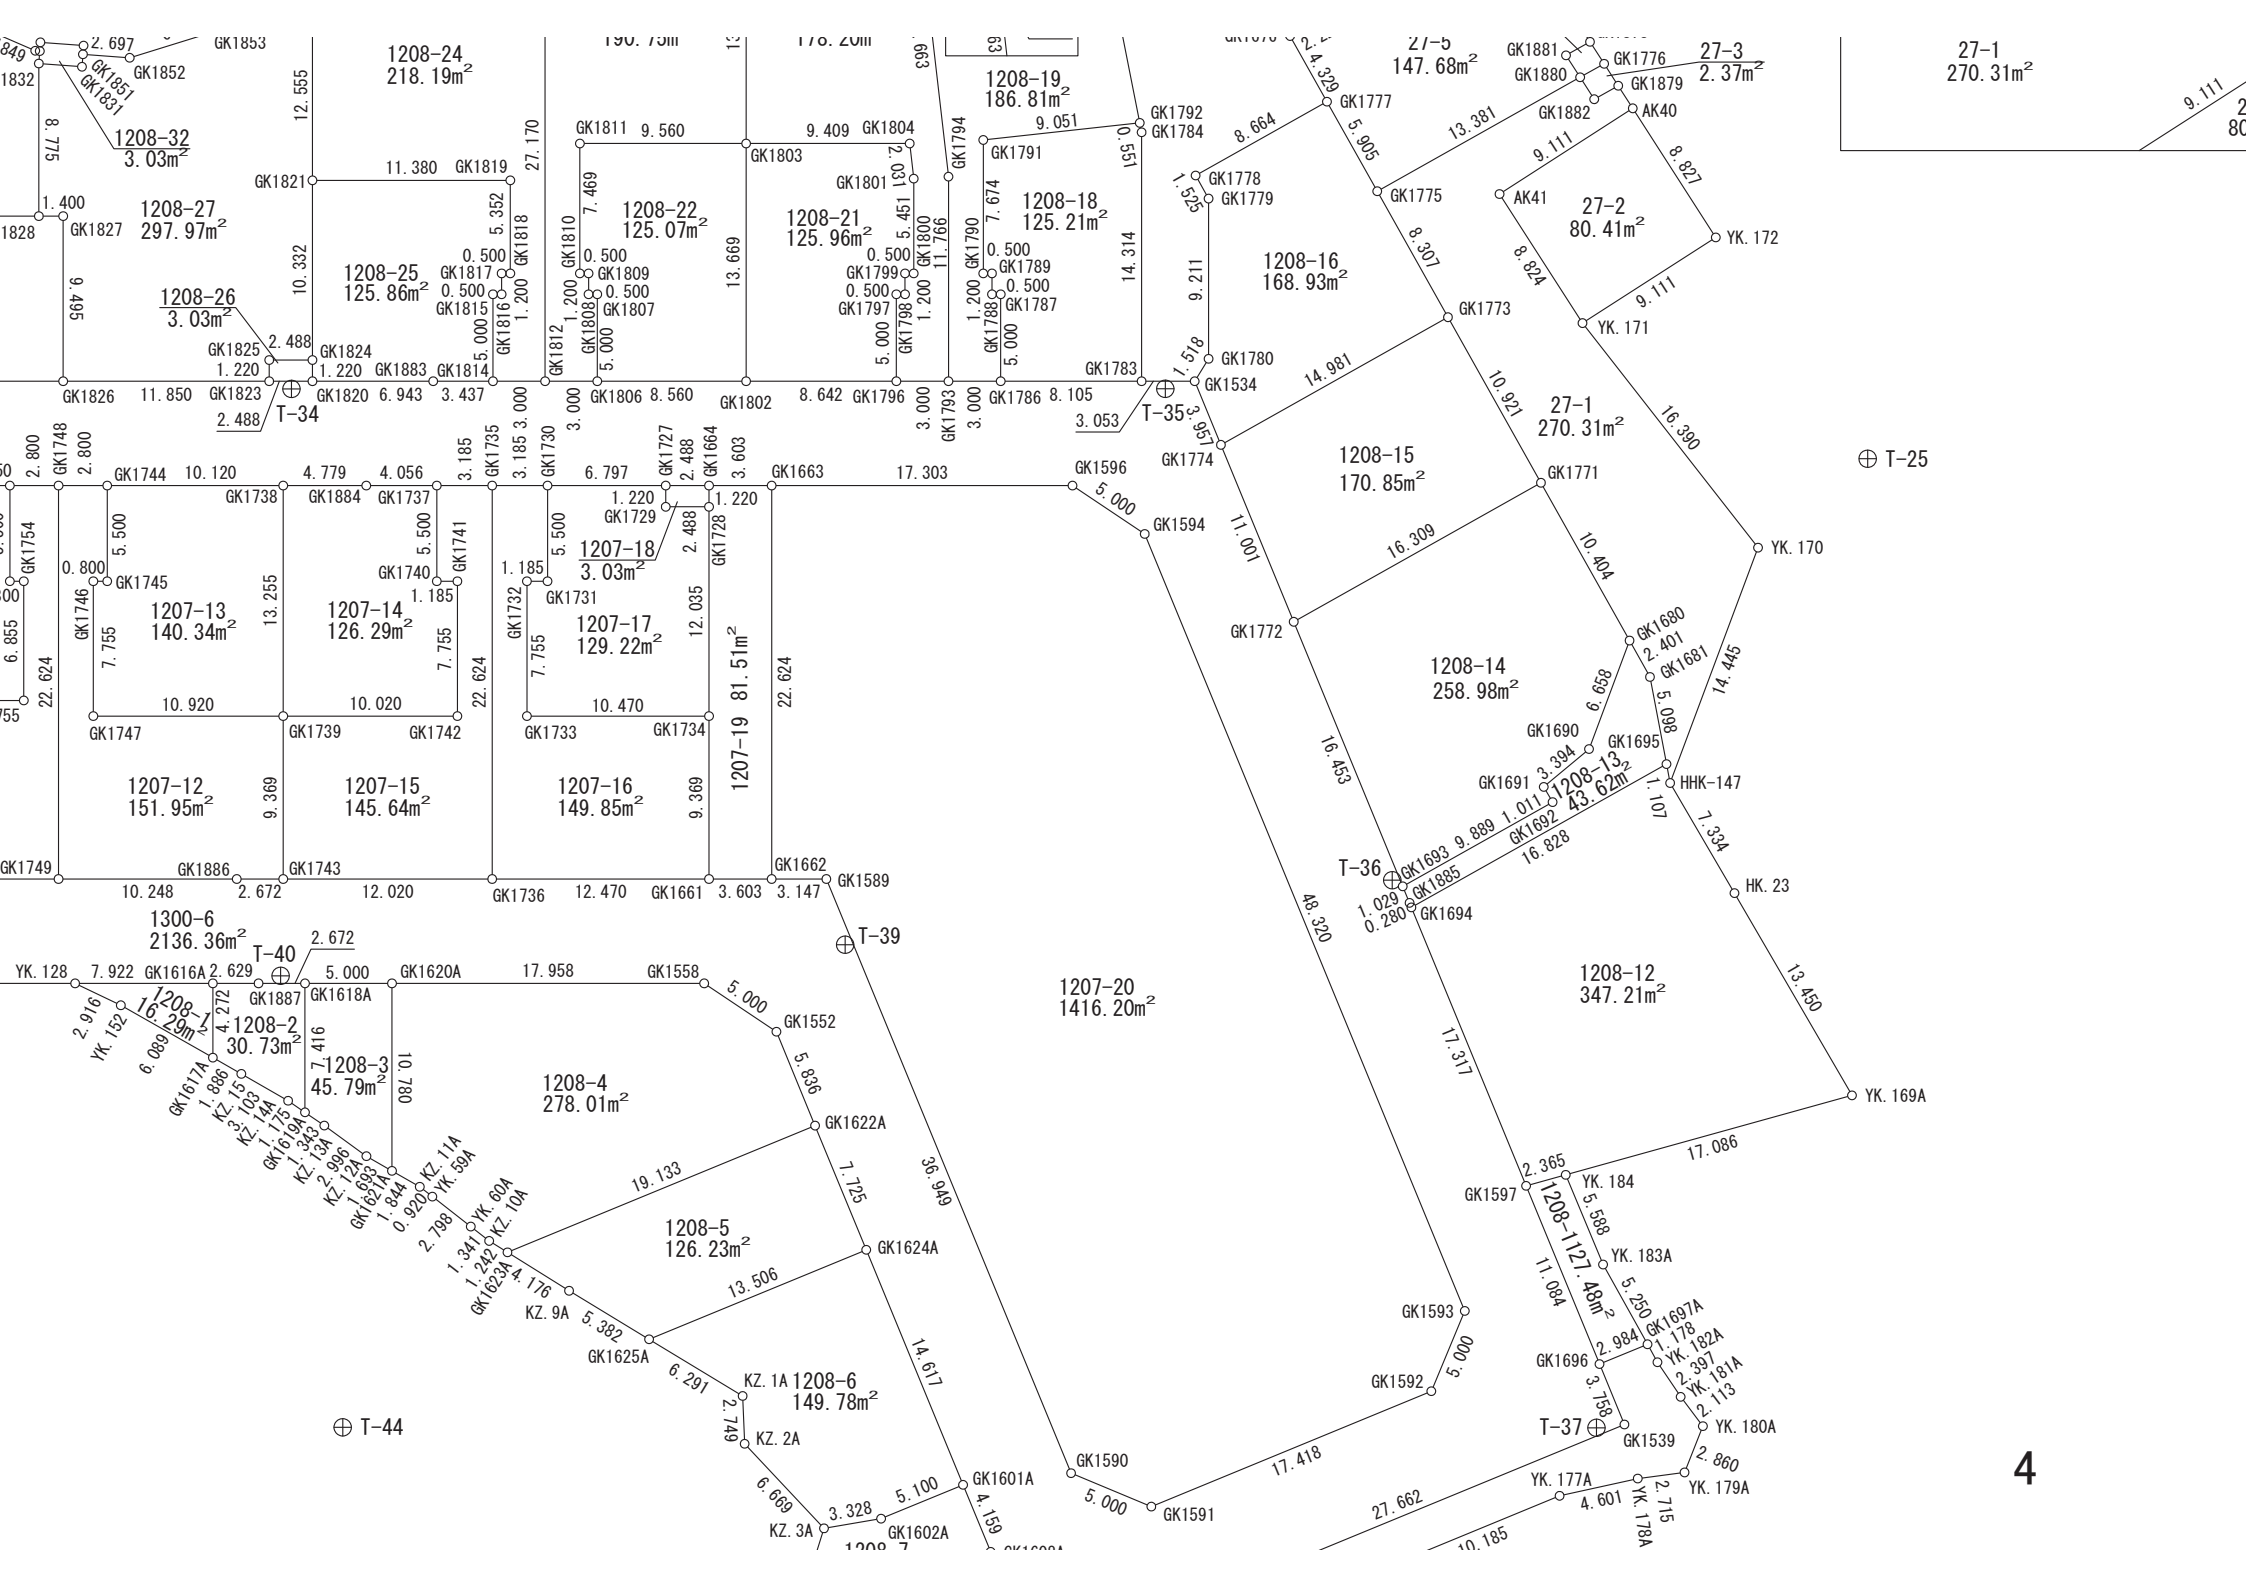



⊕ T-44

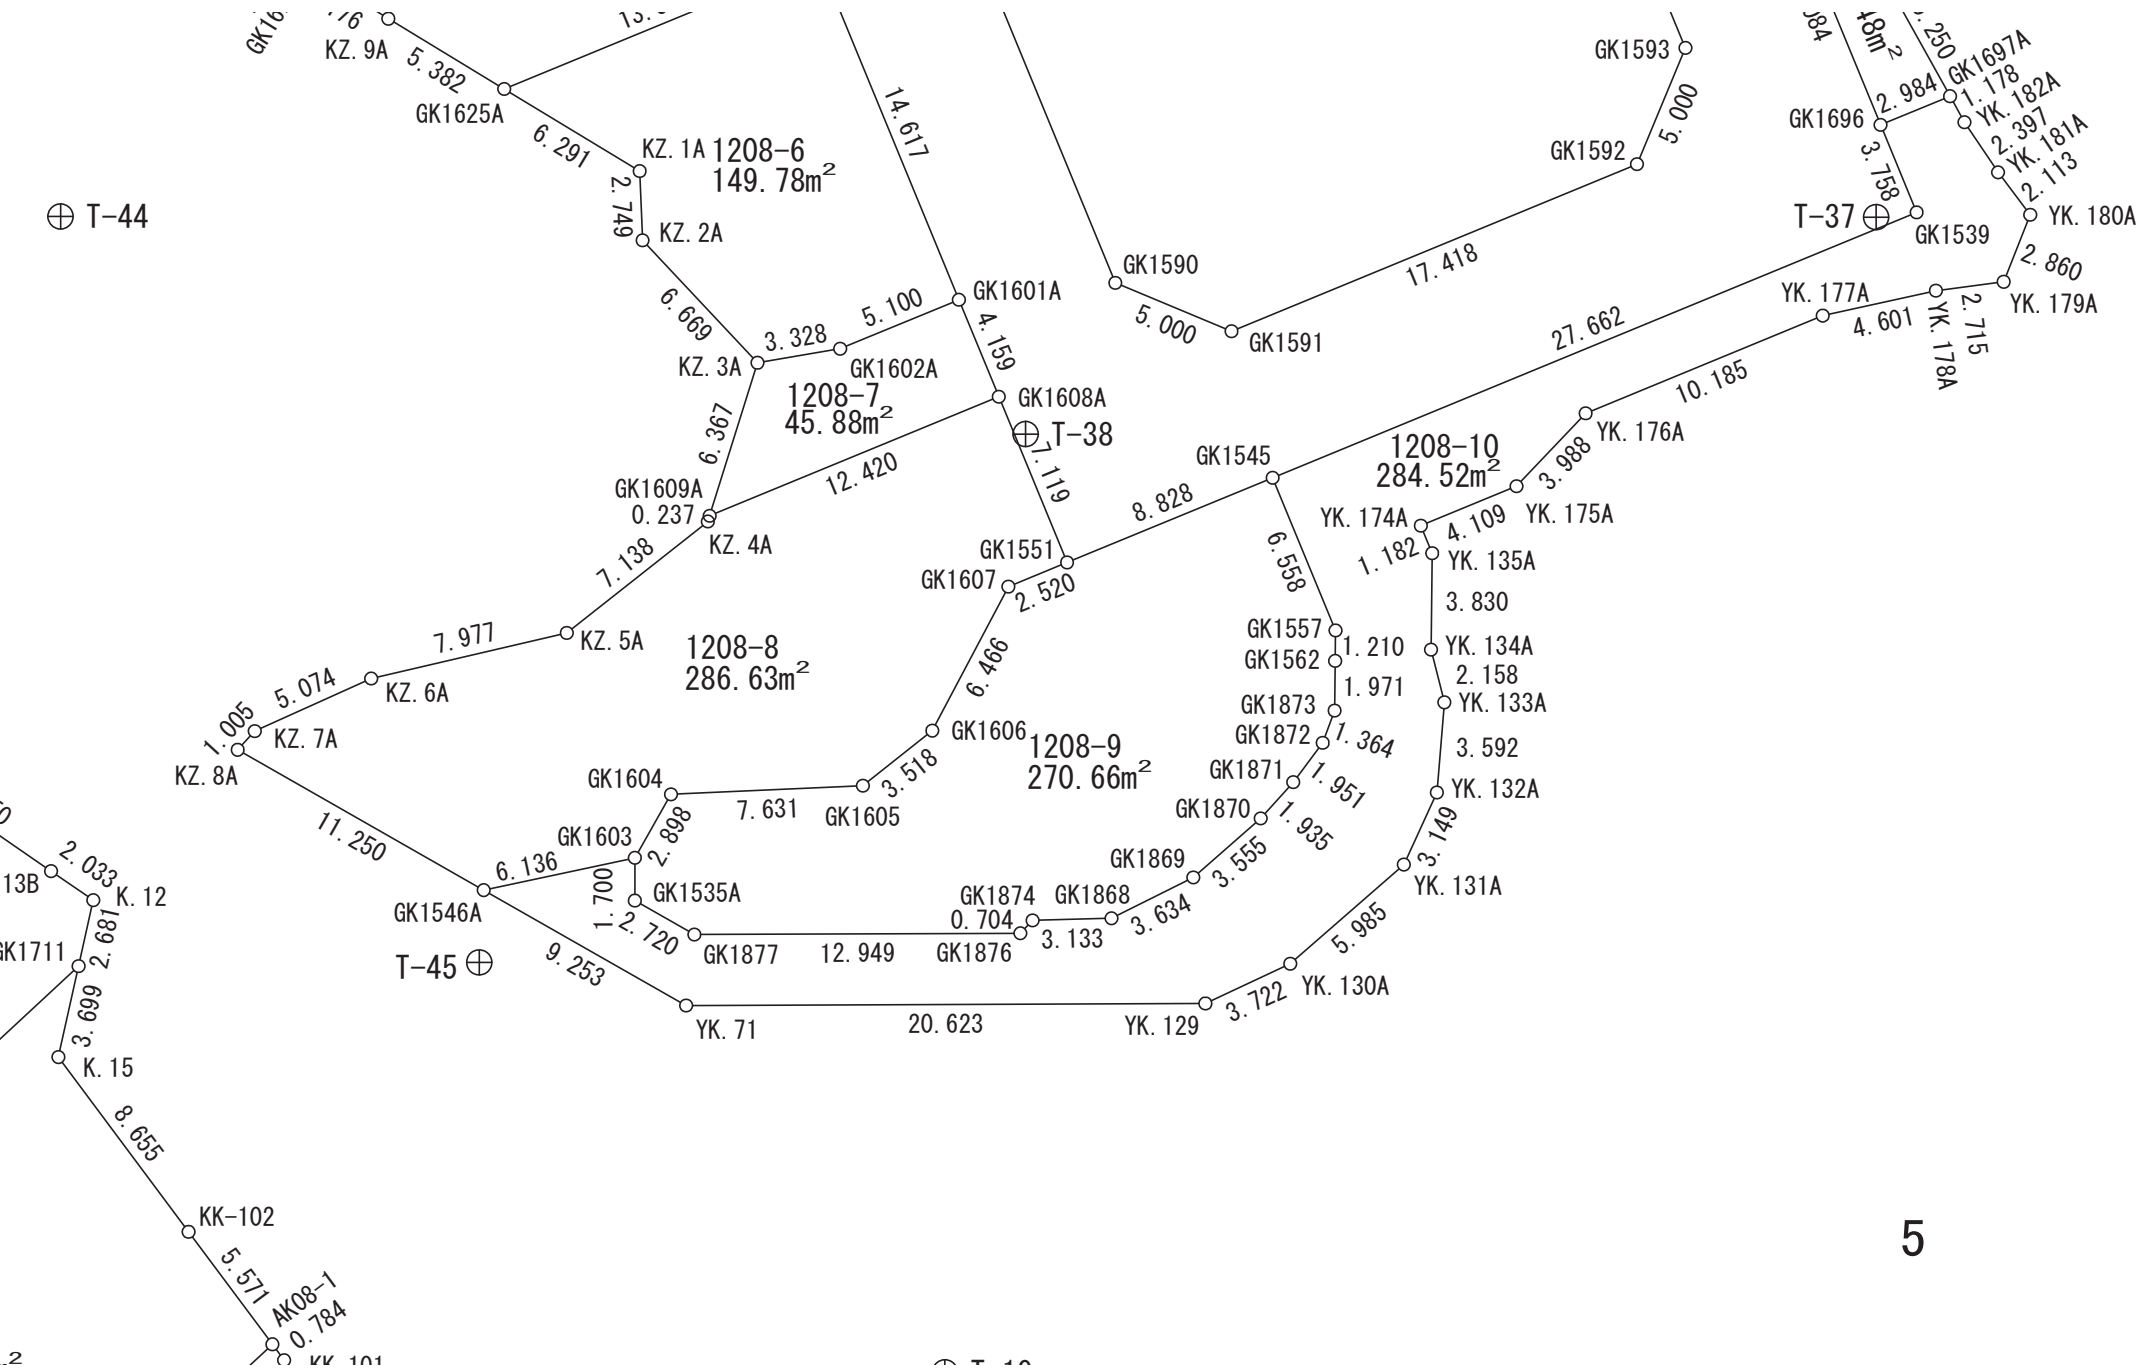


拡大図 1/100

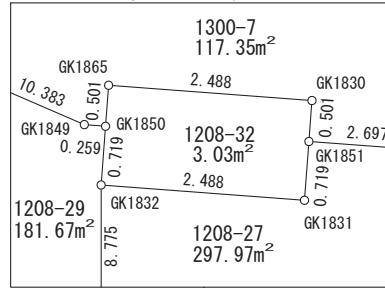


拡大図 1/100

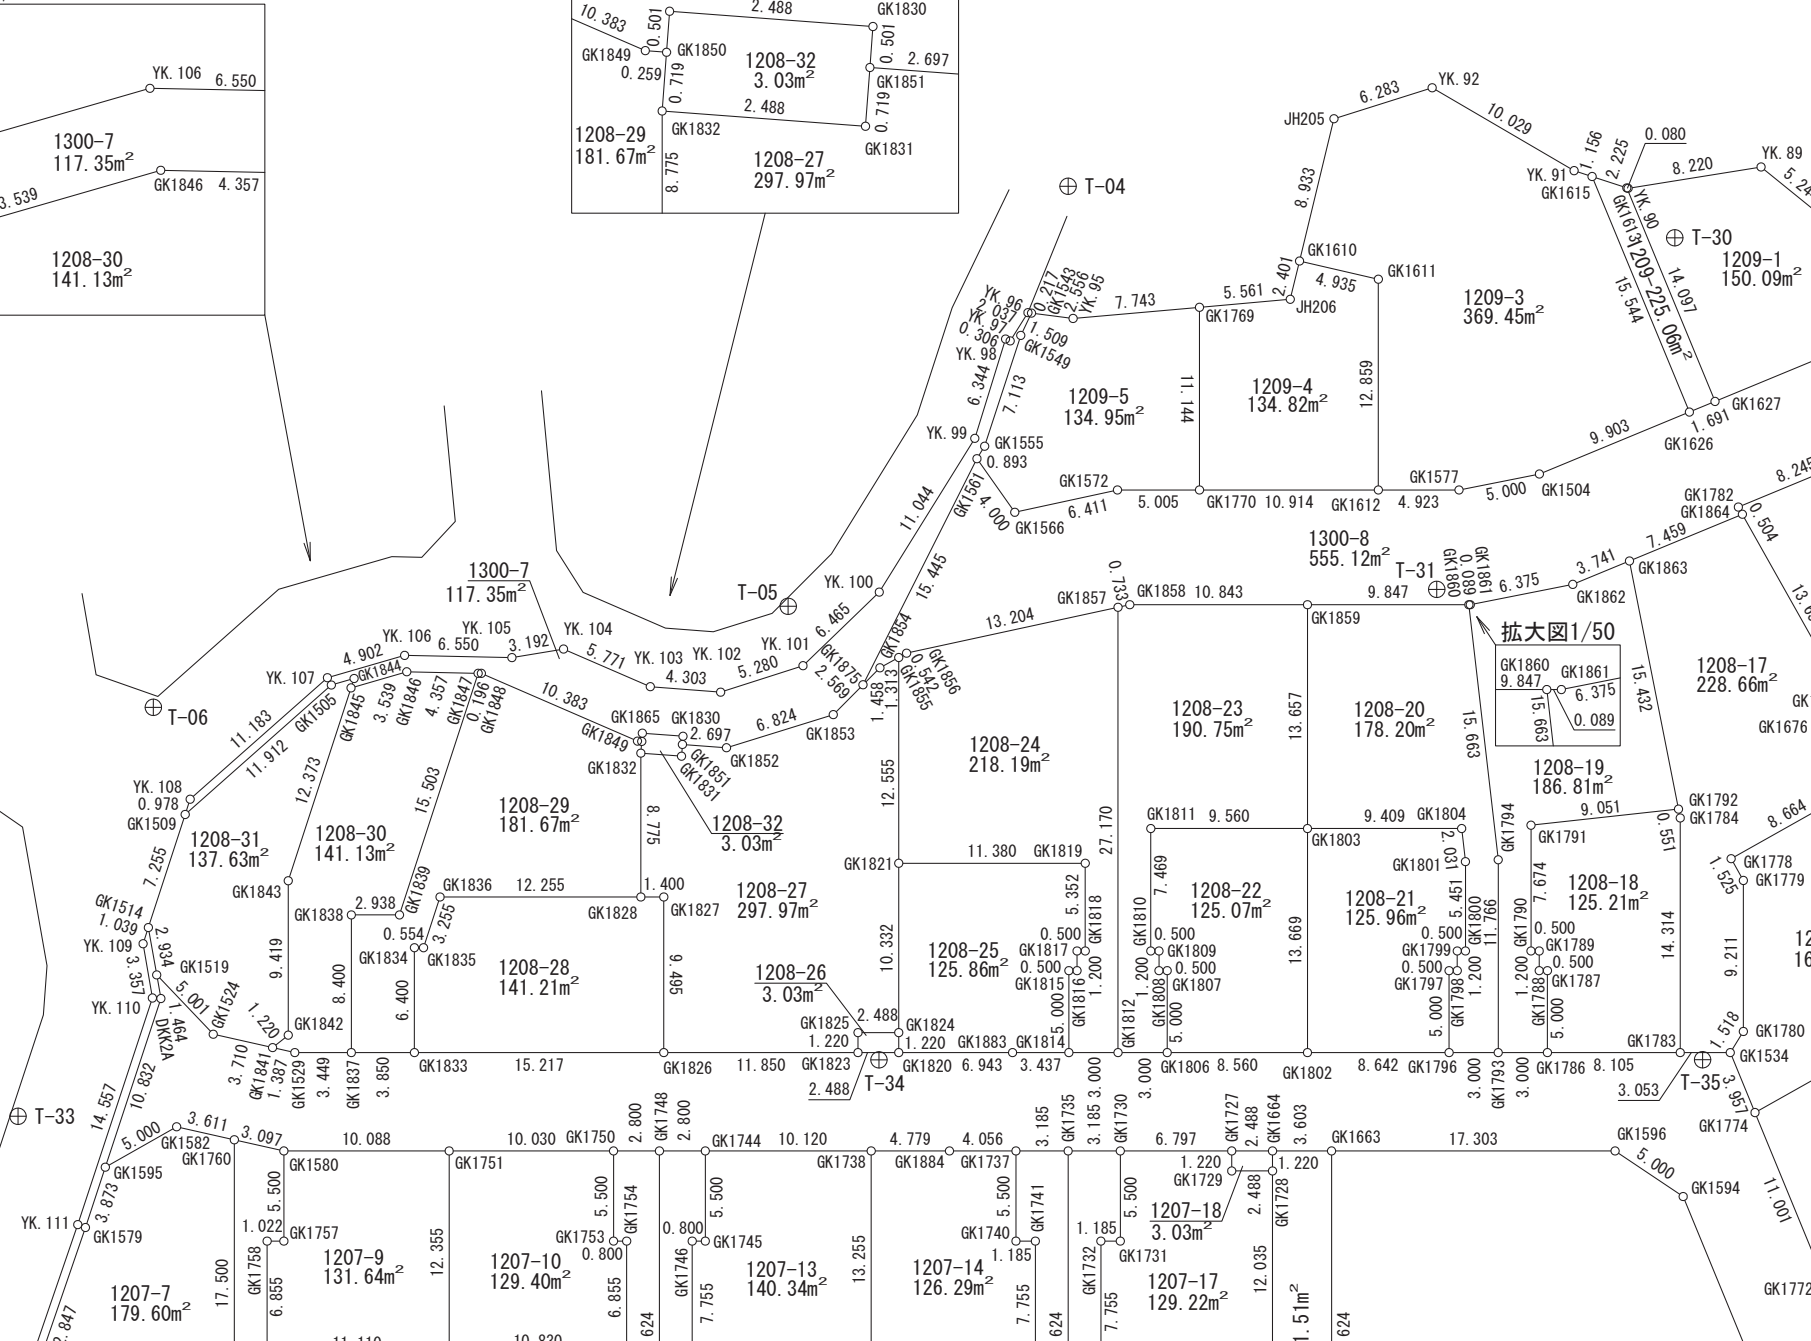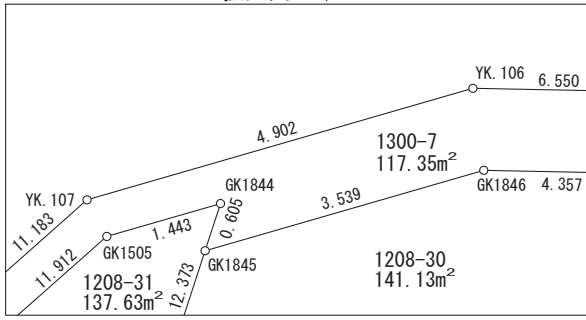

拡大図1/50

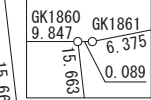

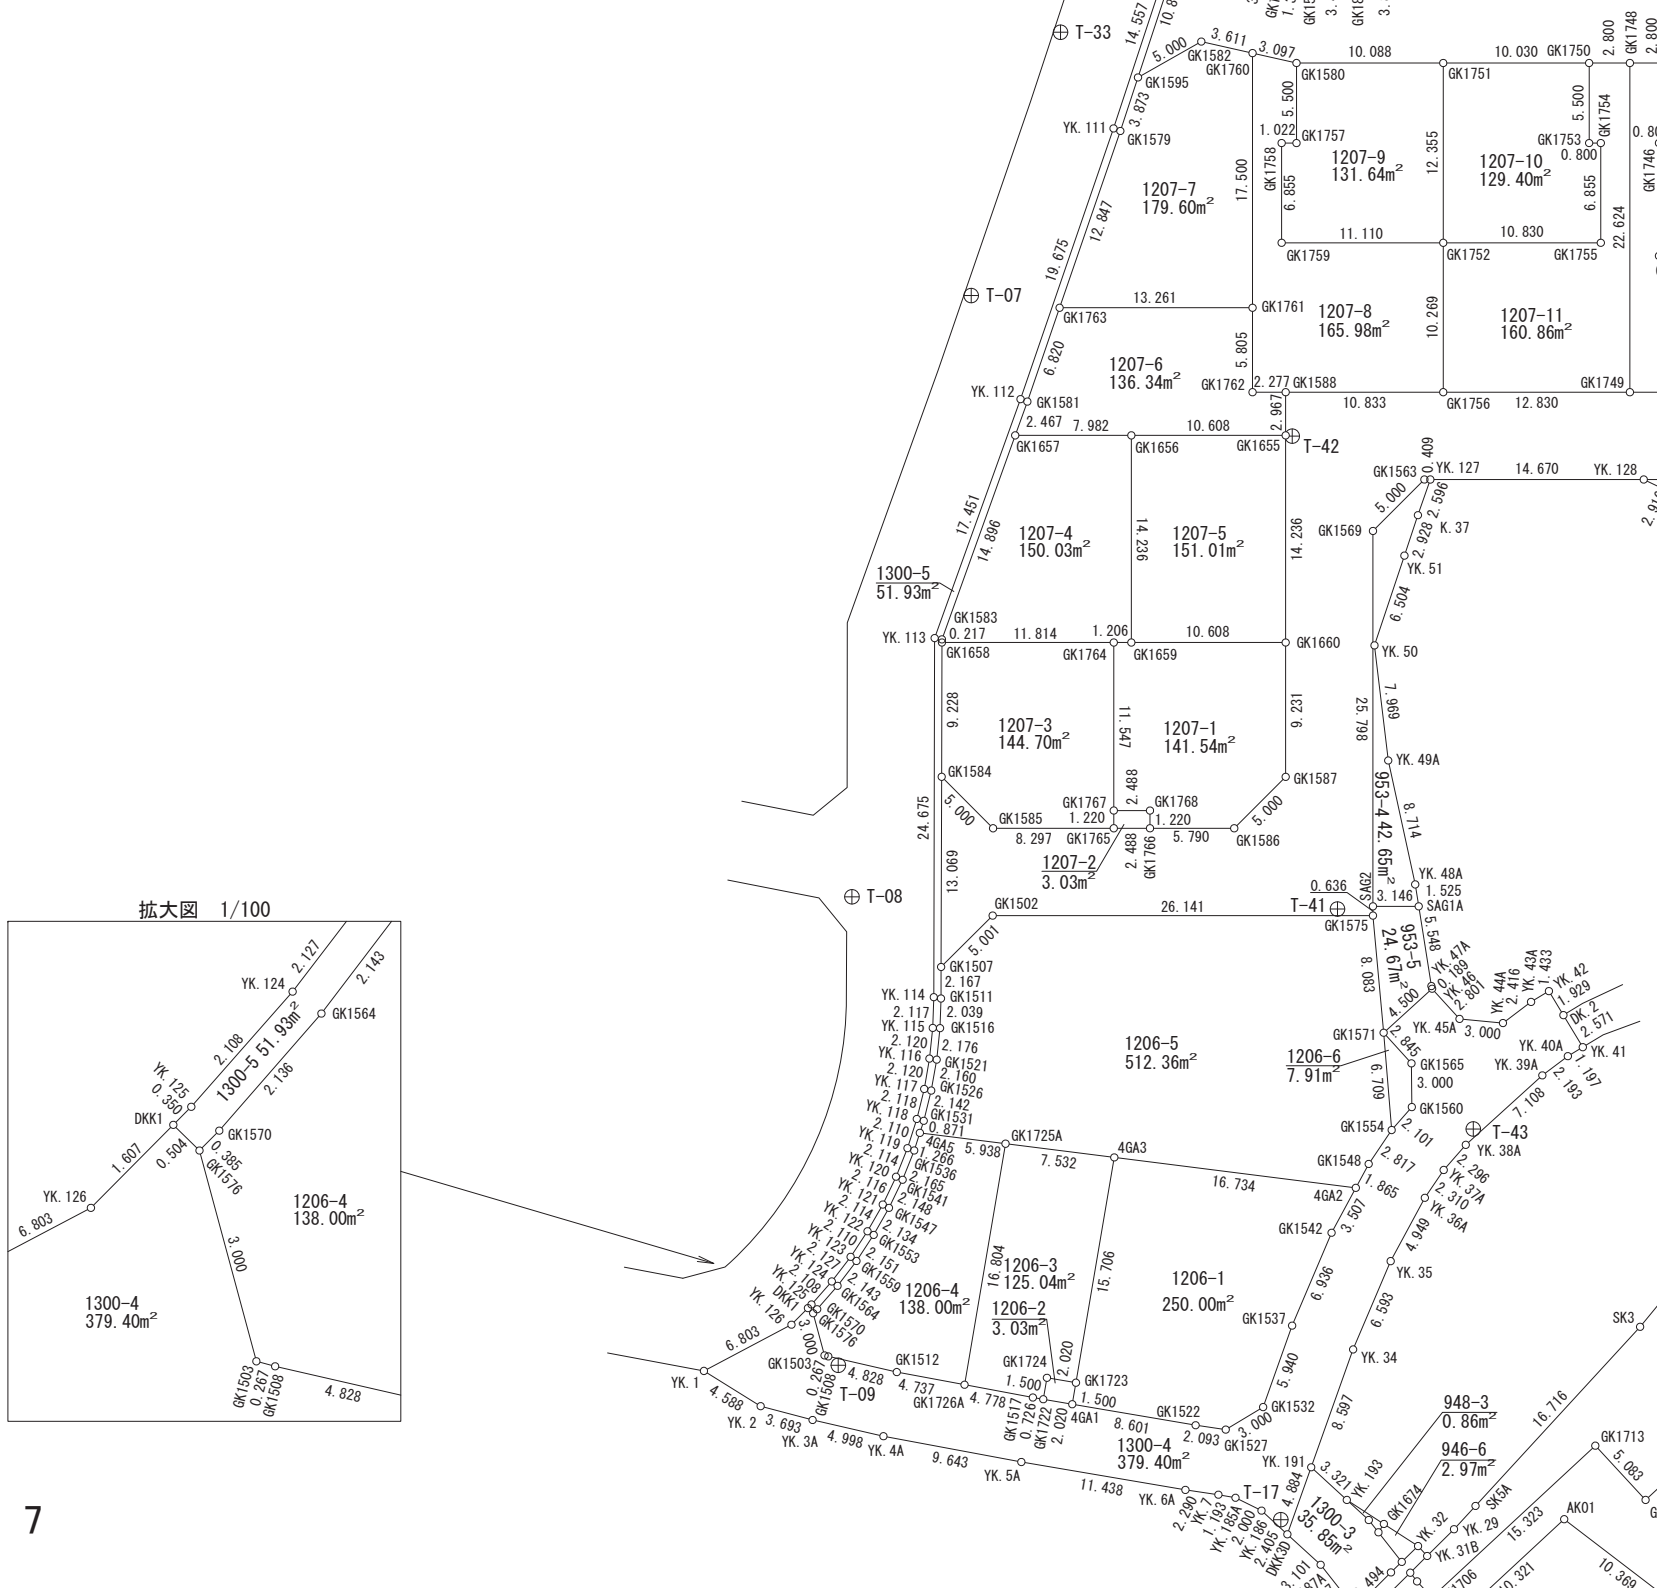

拡大図 1/100

